



## **For Sale** Commercial Premises with Residential Development Potential

The Old Cook House, Main Street, Donaghcloney, Craigavon BT66

■ ■ ■ ■ ■ ■ ■ ■ ■ ■  
**FRAZER  
KIDD**

# For Sale Commercial Premises with Residential Development Potential

The Old Cook House, Main Street, Donaghcloney, Craigavon BT66

## Summary


- Commercial property situated just off Main Street, Donaghcloney.
- The property comprises a two storey commercial building extending to c.1,561 sq ft.
- Situated within a densely populated residential area.
- Nearby occupiers include; Clear Pharmacy, Donaghcloney Nisa, W. J. Holmes & Son butchers, Makin Bacon and Tsan Welcome Chinese takeaway.

## Location

Donaghcloney is a village situated within County Down, Northern Ireland. It lies on the River Lagan between Lurgan and Dromore.

The subject premises are situated within Donaghcloney just off Main Street which is the main arterial route through the village. The property is surrounded by a large number of residential dwellings which provide ample amounts of vehicular and pedestrian traffic.

Some nearby commercial occupiers include; Clear Pharmacy, Donaghcloney Nisa, W. J. Holmes & Son butchers, Makin Bacon and Tsan Welcome Chinese takeaway.

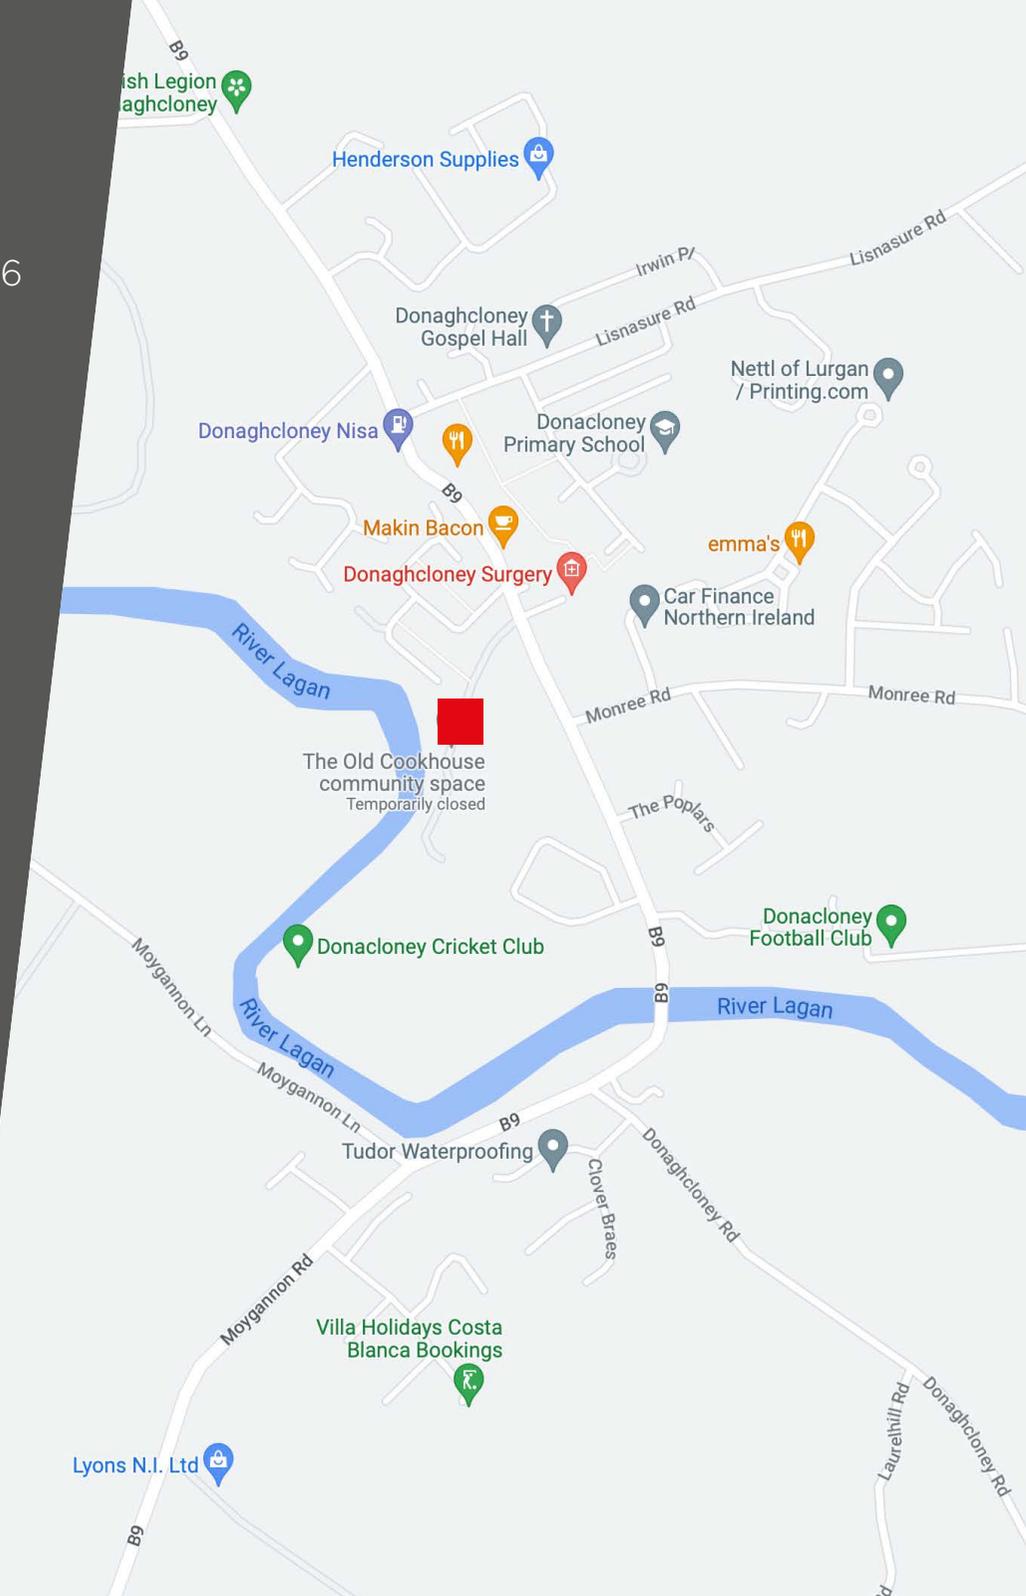

# For Sale Commercial Premises with Residential Development Potential

The Old Cook House, Main Street, Donaghcloney, Craigavon BT66

## Description

The premises comprises of a two storey commercial property comprising of three private offices, two small kitchen areas, two large open plan rooms, two storerooms and toilet facilities which all contribute to the total net internal area of c.1,561 Sq. Ft. The property also benefits from double glazed windows, plastered and painted walls, LED lighting throughout and Gas heating.

## Accommodation

We calculate the approximate Net Internal Areas to be as follows:

Description	Sq. M	Sq. Ft
Ground Floor	72.02	775
First Floor	73.04	786
<b>Total Approximate Area</b>	<b>145.06</b>	<b>1,561</b>



Not To Scale. For indicative purposes only.

# For Sale Commercial Premises with Residential Development Potential

The Old Cook House, Main Street, Donaghcloney, Craigavon BT66


## Listed Building Status

Edwardian single storey cricket pavilion constructed between 1900-1919, which is externally intact and thus is an increasingly rare example of a sports pavilion from this era. The pavilion is well detailed in a typical late Victorian/Edwardian style and has group value with the other listed buildings associated with this former industrial complex, sites, social interest and associations with the wider late Victorian development of Donaghcloney as an industrial village. (Historic Building Ref. No. HB14/06/055 B - ID No. 14822)

## Planning Permission

Listed planning consent was granted for alterations to the listed building involving, retention of front façade of listed building, de-construction of the remainder of listed building, salvage of materials and reconstruction using salvaged materials to form 5 apartments and 2 town houses and related ancillary development. (Planning Ref. N/2010/0334/F and Listed Building Consent Ref. N/2010/0332/LBC)

For this development to take place it is necessary to purchase a small piece of additional land which forms part of the larger site, additional details, available upon request.

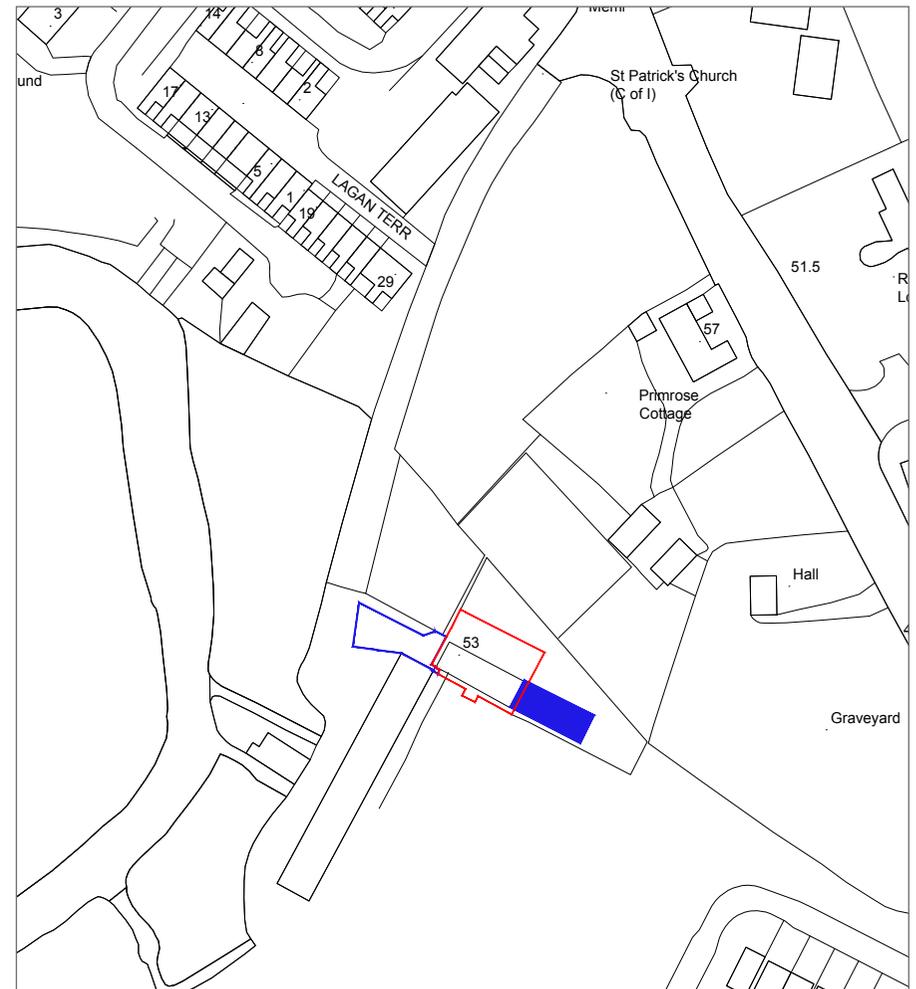

- Building Boundry
- Additional Land Required
- Planning Application Extension

Not To Scale. For indicative purposes only.

# For Sale Commercial Premises with Residential Development Potential

The Old Cook House, Main Street, Donaghcloney, Craigavon BT66

## Title

Assumed freehold/ long leasehold.

## Price

Inviting offers in the region of £70,000.

## VAT

All figures quoted are exclusive of VAT, which may be payable.

## Viewing

Strictly by appointment with the sole selling agents:

**Frazer Kidd**

028 9023 3111

[mail@frazerkidd.co.uk](mailto:mail@frazerkidd.co.uk)





# FRAZER KIDD

For further information please contact:

**Brian Kidd**

07885 739063

[bkidd@frazerkidd.co.uk](mailto:bkidd@frazerkidd.co.uk)

**Beth Brady**

07775 924283

[bbrady@frazerkidd.co.uk](mailto:bbrady@frazerkidd.co.uk)

Telfair House, 87/89 Victoria Street, Belfast, BT1 4PB

028 9023 3111

[mail@frazerkidd.co.uk](mailto:mail@frazerkidd.co.uk)

[frazerkidd.co.uk](http://frazerkidd.co.uk)

**Disclaimer**

Frazer Kidd Property Limited for themselves and for the vendors of this property whose agents they are, give notice that (i) The particulars are set out as a general outline for the guidance of intending purchasers or lessees, and do not constitute part of an offer or contract; (ii) All descriptions, dimensions, references to condition and necessary permissions for use and occupation, and other details are given in good faith and are believed to be correct, but any intending purchasers or tenants should not rely on them as statements or representations of fact but must satisfy themselves by inspection or otherwise as to the correctness of each of them; (iii) No person in employment of Frazer Kidd Property Limited has any authority to make or give representations or warranty whatever in relation to this property.

As a business carrying out estate agency work when we enter into a relationship with a customer, we are required, if applicable, to verify the identity of both vendor and purchaser as outlined in the Money Laundering, Terrorist Financing and Transfer of Funds (information on the payer) Regulations 2017 – <http://www.legislation.gov.uk/uksi/2017/692/made>. In accordance with legislation, any information and documentation provided by you will be held for a period of five years from when you cease to have a contractual relationship with Frazer Kidd Property Limited. The information will be held in accordance with the General Data Protection Regulations (GDPR) and will not be passed on to any other party unless we are required to do so by law.